



PLAN
RM# 1118 'MED. PROCEDURE'
SCALE: 1/2" = 1'-0"
ARCH REF: A2.10


FINISHES
COUNTER COLOR: (PL-1) PLAM #AE021 'GRAPHITE SPEKTRUM' BY PIONITE
GROMMET: HAFELE #429.39 'BLACK'

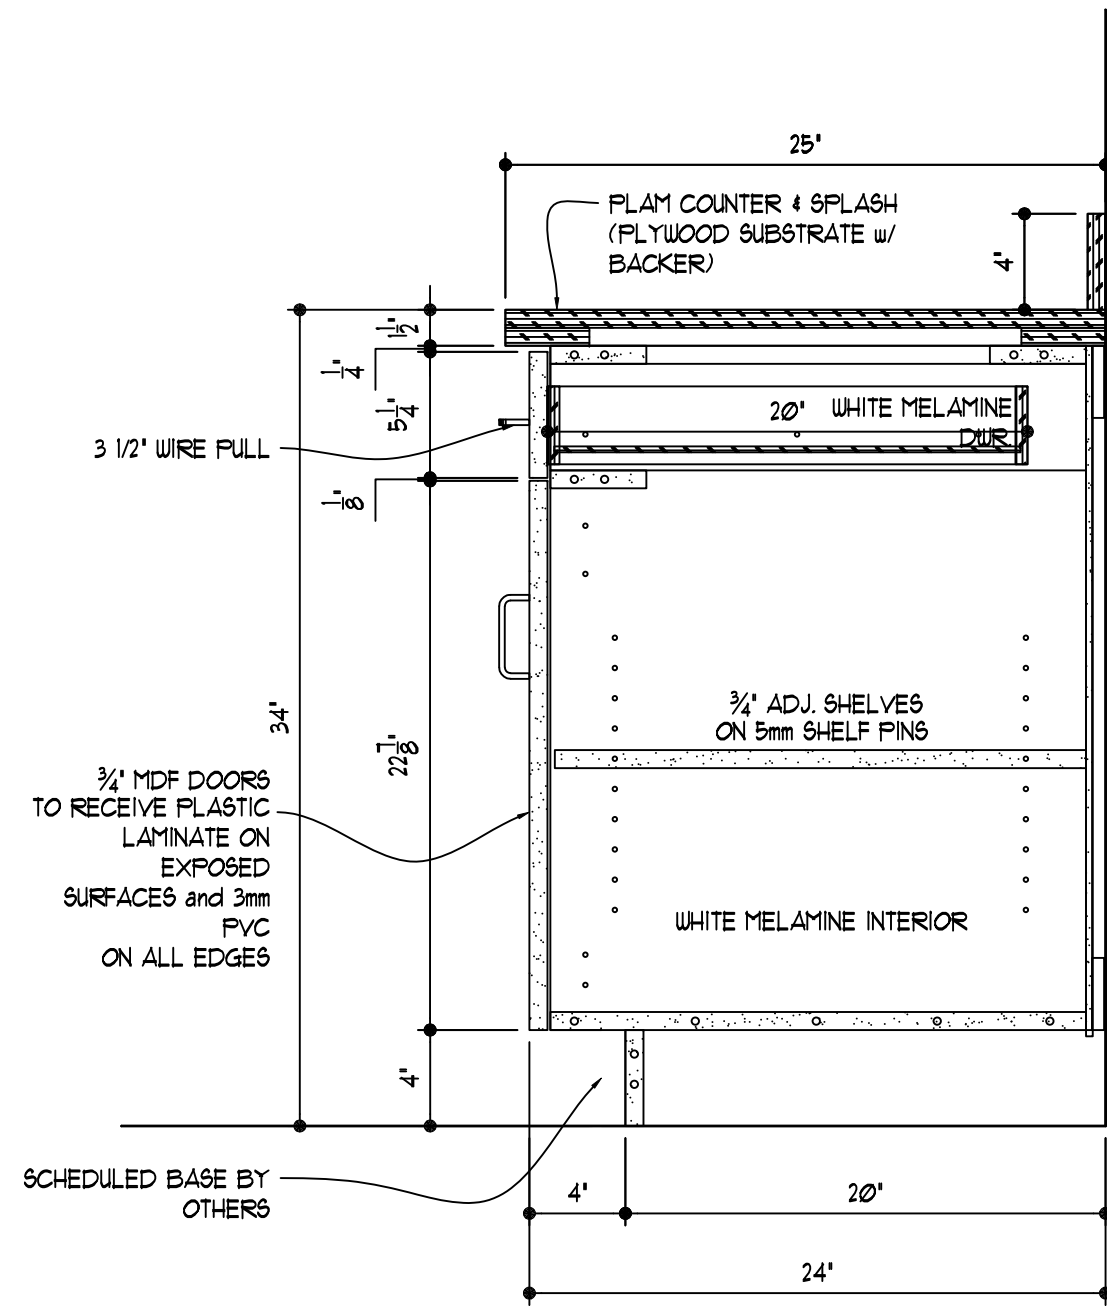

SECTION 1 (CI-1)
1 1/2" = 1'-0"
ARCH REF: N/A

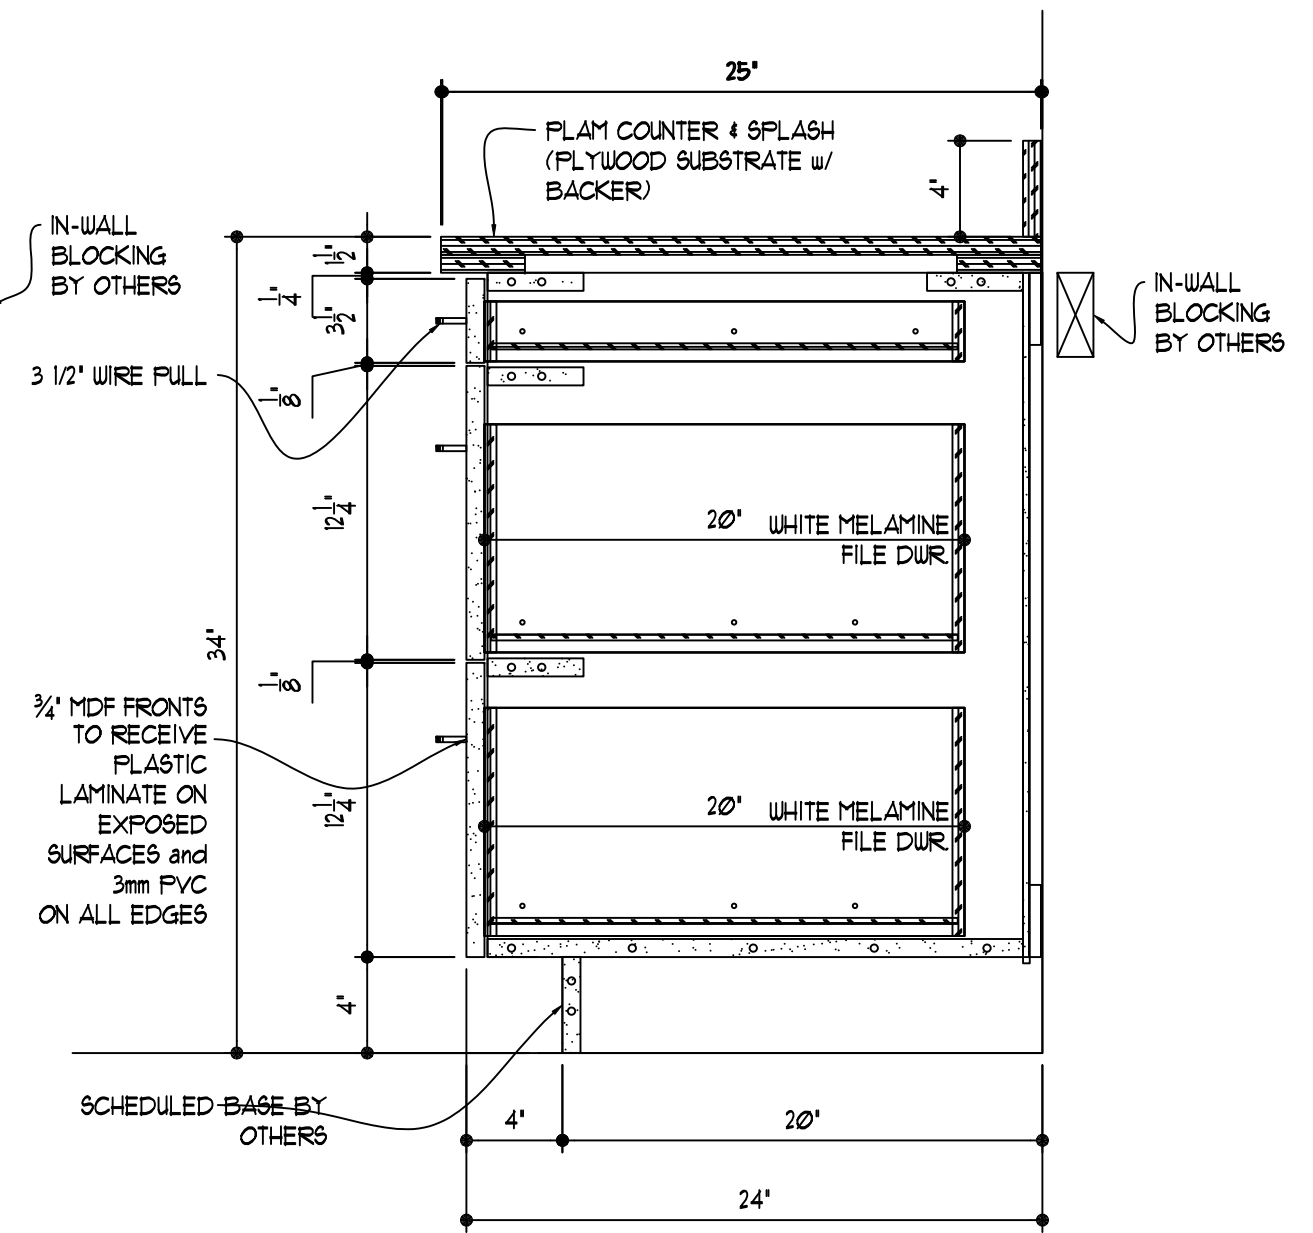


SECTION 3 (CI-1)
1 1/2" = 1'-0"
ARCH REF: N/A

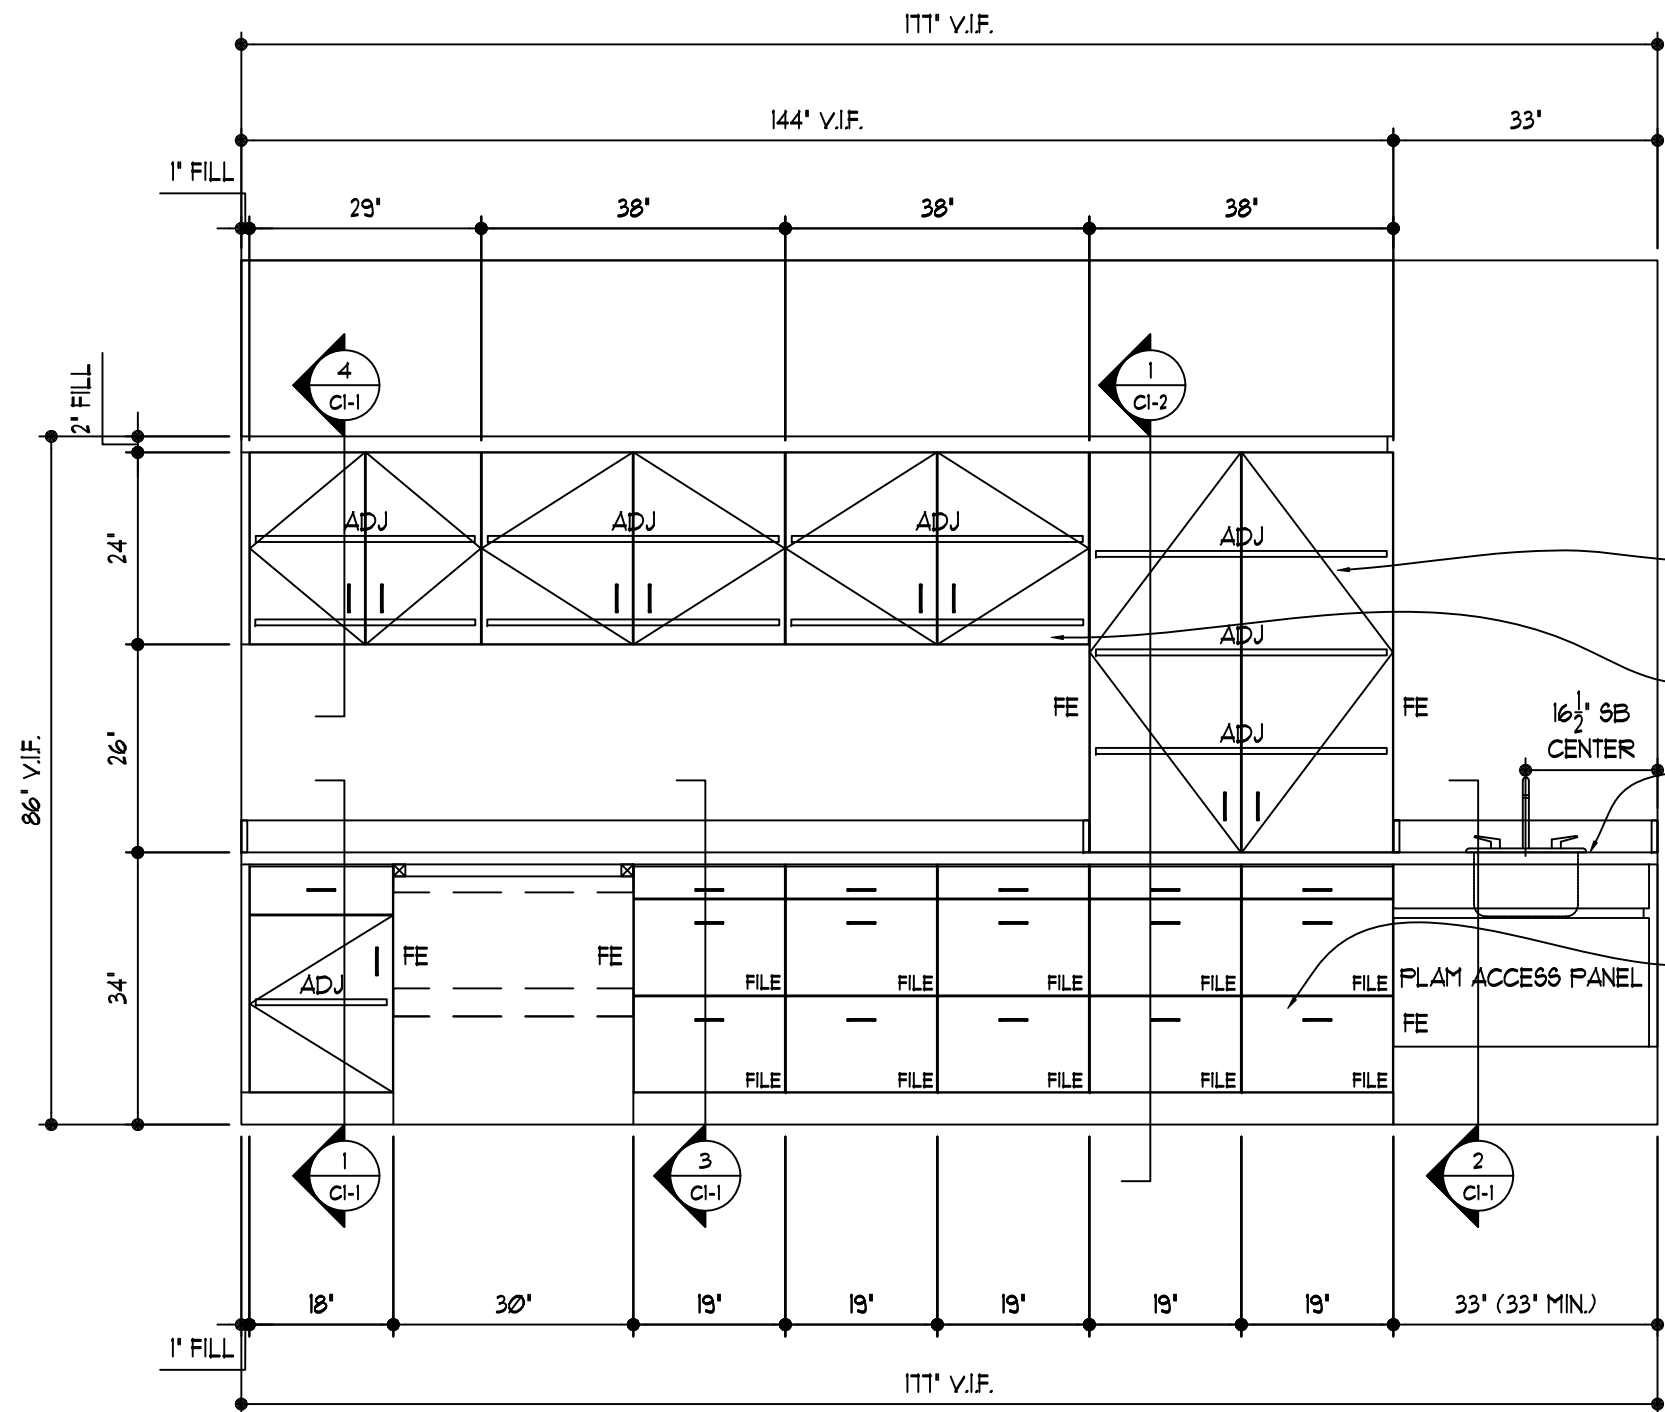


ELEVATION 'A'
RM# 1118 'MED. PROCEDURE'
SCALE: 1/2" = 1'-0"
ARCH REF: A5.41

FINISHES
CASEWORK COLOR: (PL-2) PLAM #2414-G 'CORUNDUM BLUE GLOSS' BY LAMIN-ART

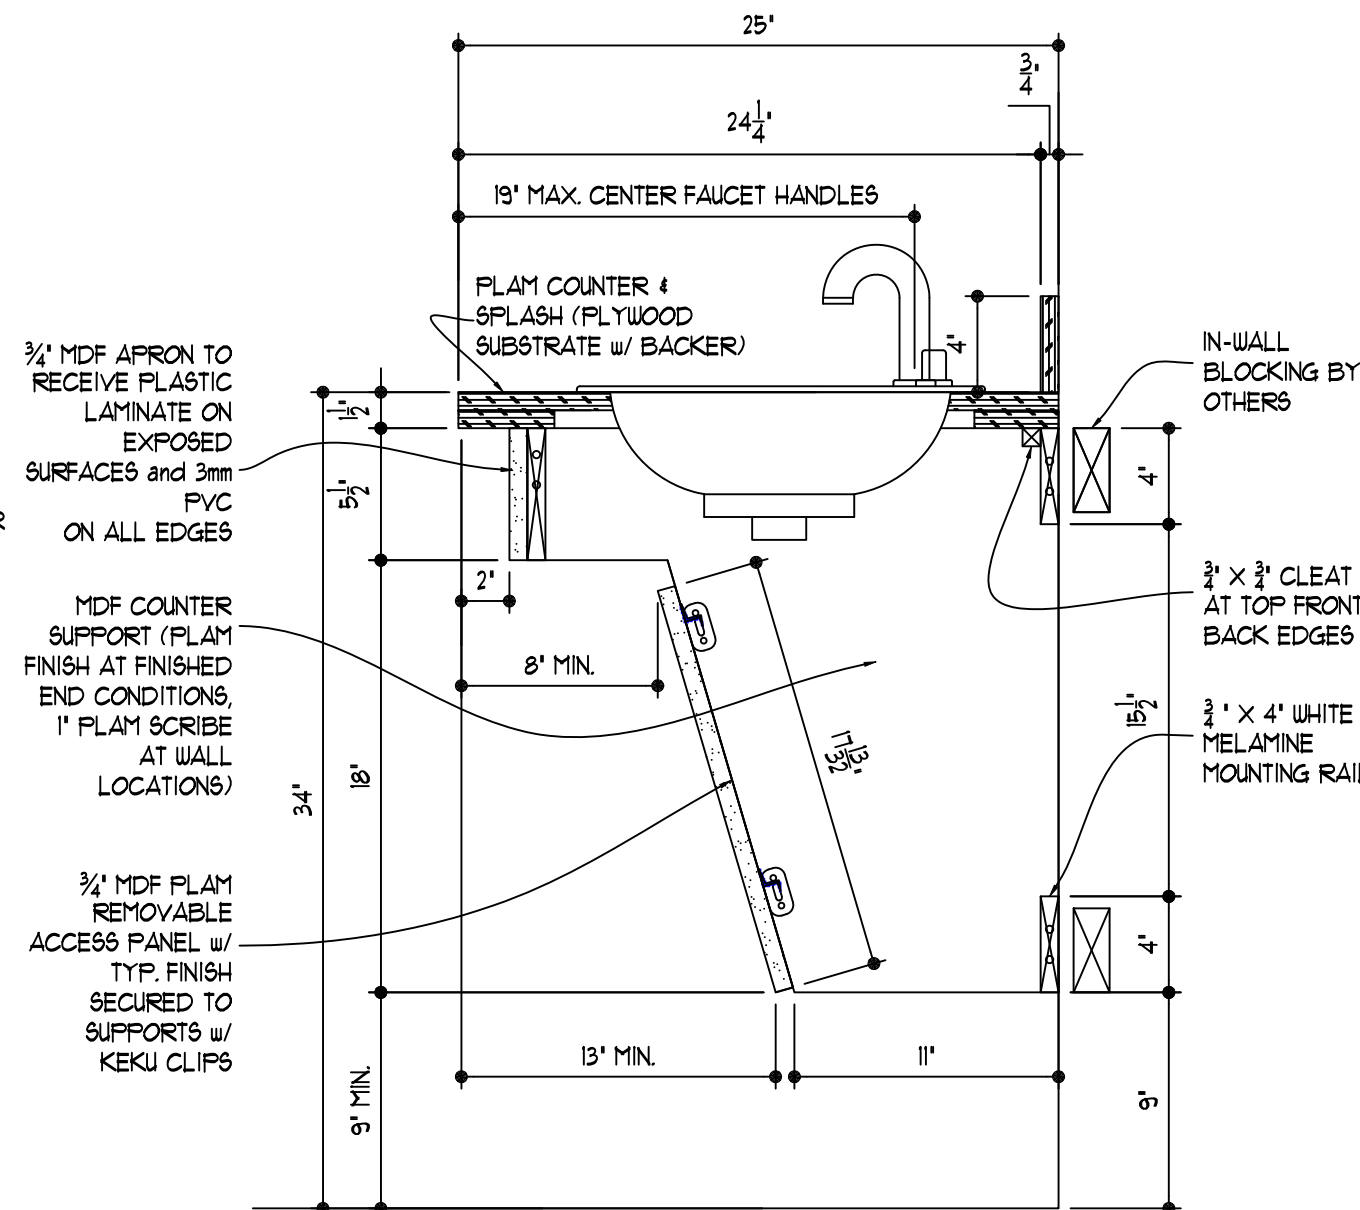

SECTION 2 (CI-1)
1 1/2" = 1'-0"
ARCH REF: N/A

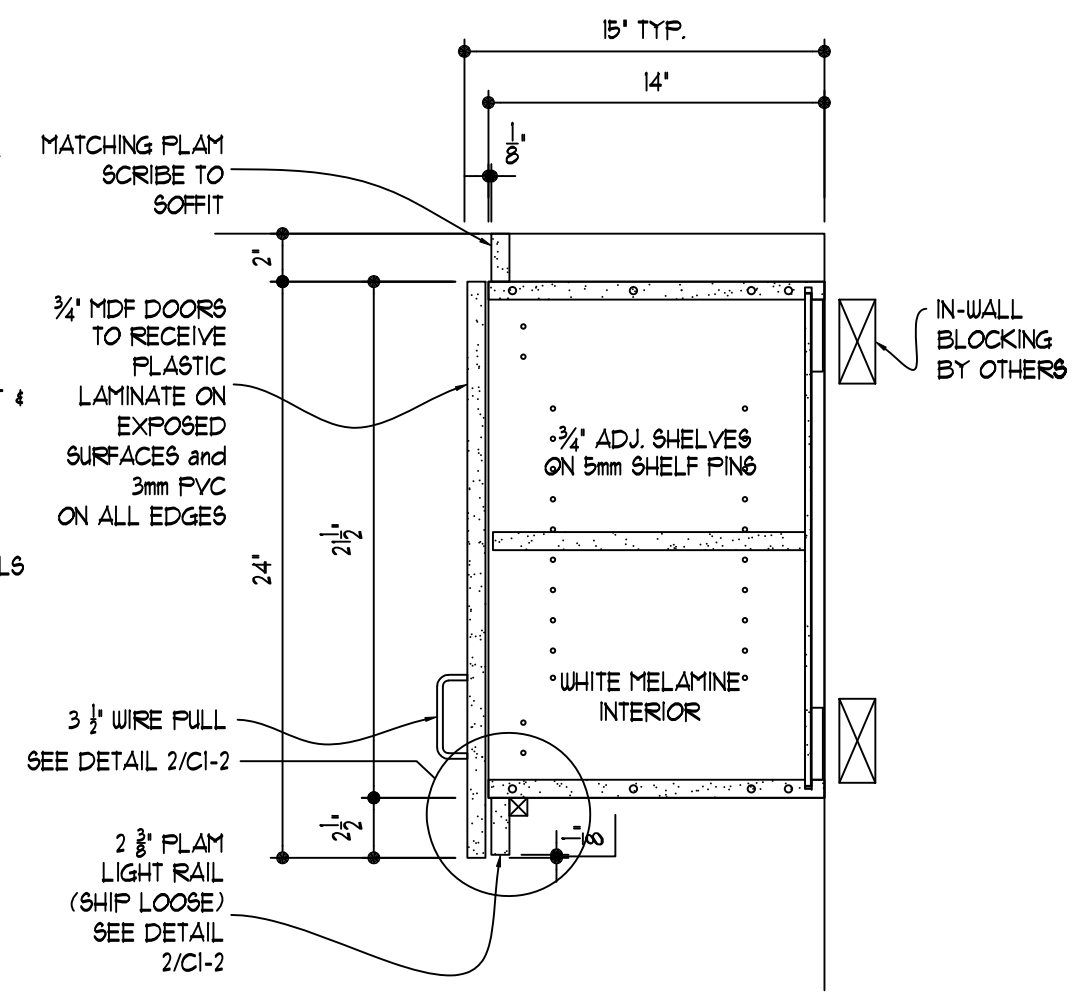

SECTION 4 (CI-1)
1 1/2" = 1'-0"
ARCH REF: N/A


CUSTOMER NAME AND PROJECT INFORMATION HAS BEEN REMOVED

REVISIONS			
NO.	DESCRIPTION	DATE	BY


Drawn By: _____ Project Mgr. _____

MEDICAL FACILITY

SCALE	DATE	JOB NO.	PAGE
AS NOTED			C1-1

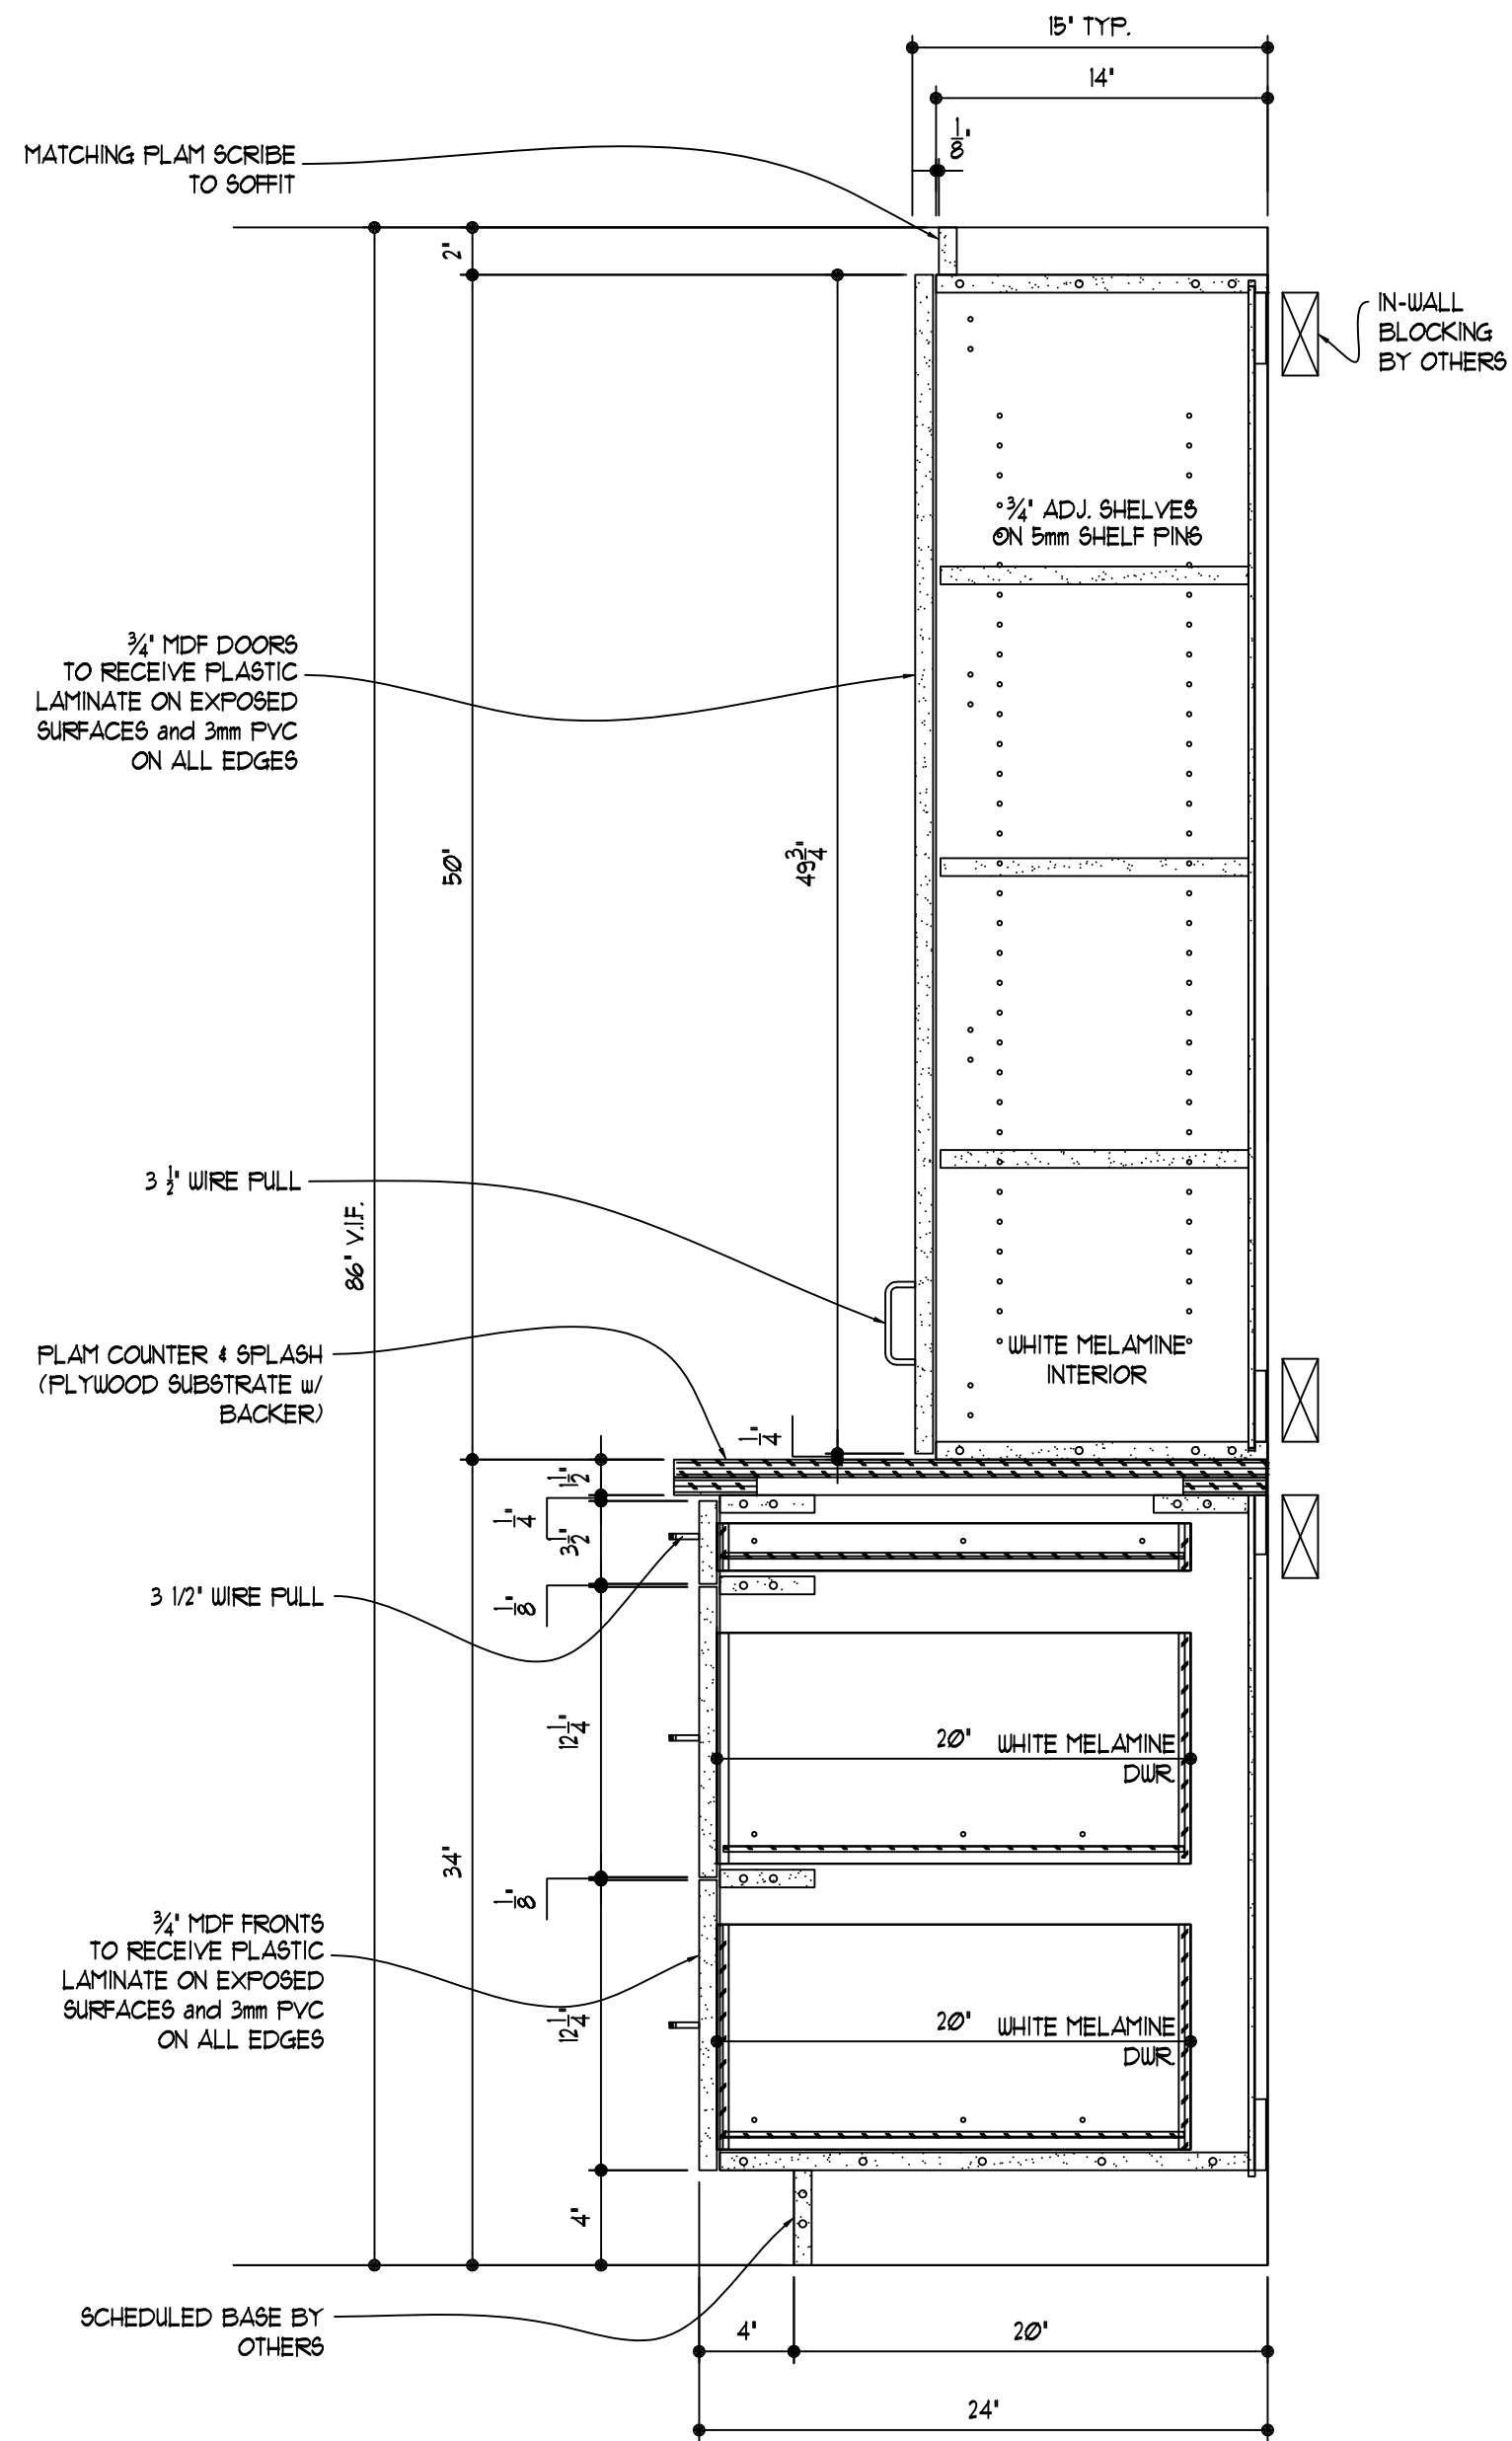

SECTION $\frac{1}{2}$ CI-2
 1 1/2" = 1'-0"
 ARCH REF: N/A

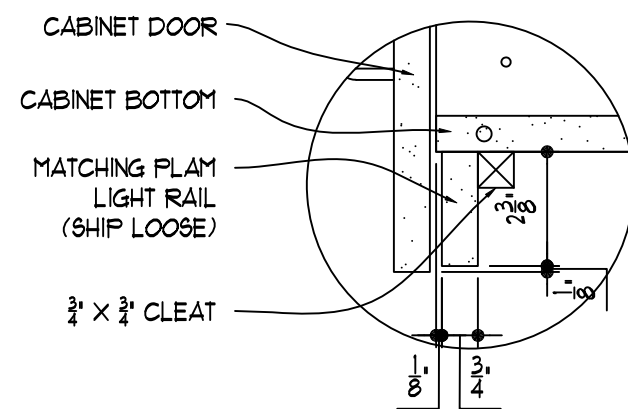

SECTION $\frac{2}{2}$ CI-2
 3" = 1'-0"
 ARCH REF: N/A


CUSTOMER NAME AND
 PROJECT INFORMATION
 HAS BEEN REMOVED

REVISIONS			
NO.	DESCRIPTION	DATE	BY

Drawn By: _____ Project Mgr. _____


MEDICAL FACILITY

SCALE	DATE	JOB NO.	PAGE
AS NOTED			C1-2

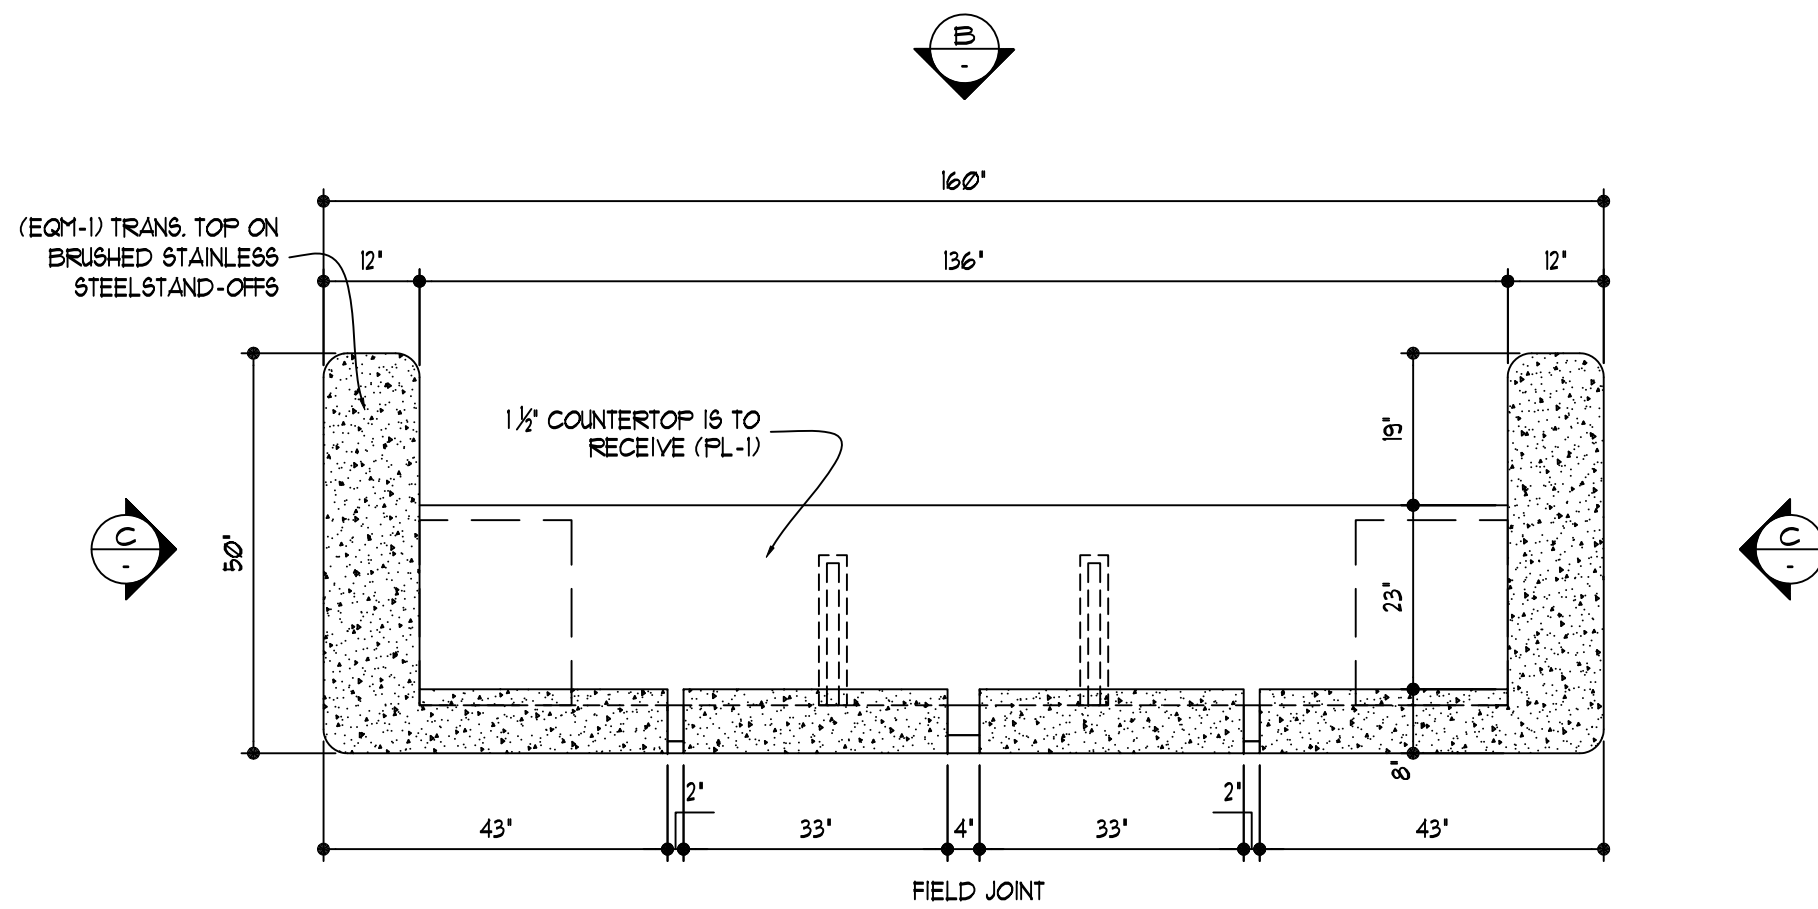


PLAN
 RM# 9904 'RECEPTION'
 SCALE: 1/2" = 1' - 0"
 ARCH REF: 03/A4.12 (A2.10)

FINISHES
 WORK COUNTER : (PL-1) PLAM *AE021 'GRAPHITE SPEKTRUM' BY PIONITE
 TRANSACTION COUNTER: (EQM-1) TECHNISTONE 'NORDIC' 2cm THK. QUARTZ w/ POLISHED FINISH
 STAND-OFF'S: BRUSHED STAINLESS STEEL

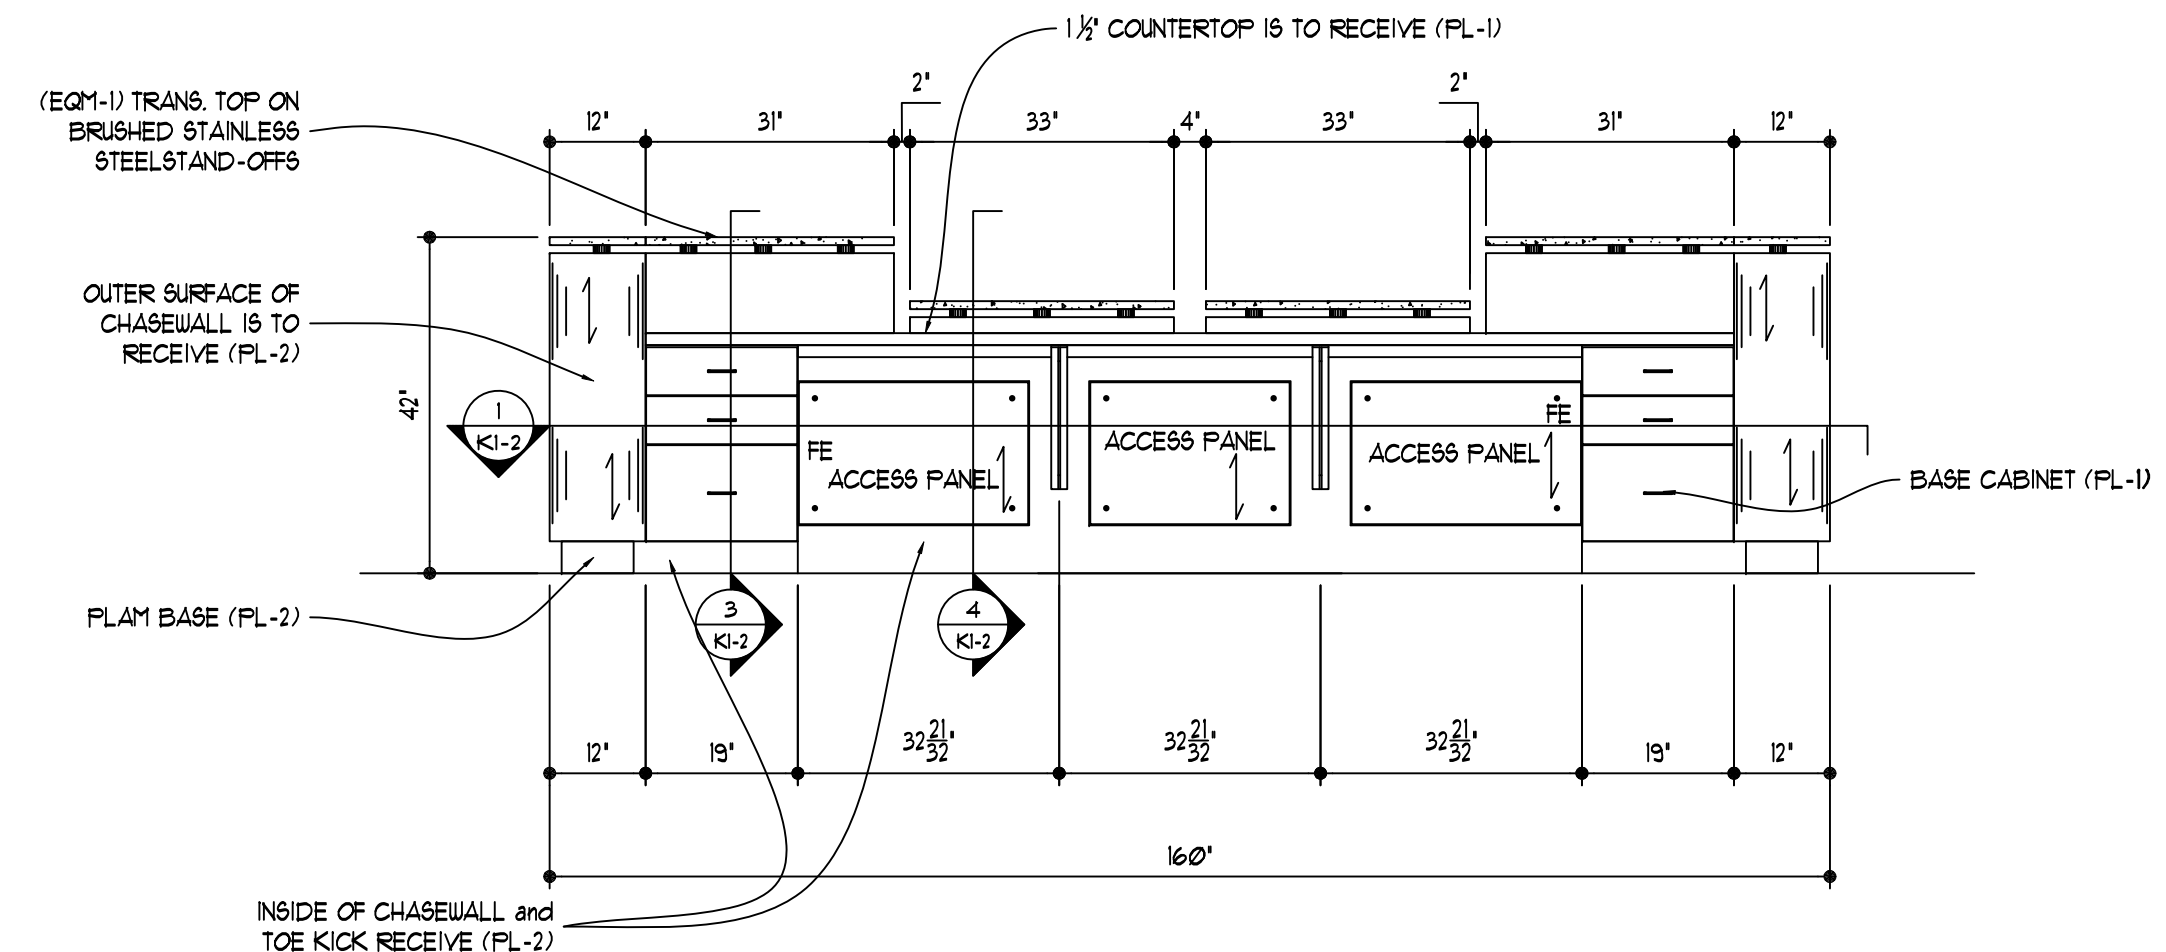


ELEVATION 'B'

RM# 9904 'RECEPTION'
 SCALE: 1/2" = 1' - 0"
 ARCH REF: 10/A5.09
FINISHES
 CHASEWALL FRONT, TOP & SIDES: (PL-2) PLAM *2414-G 'CORUNDUM BLUE GLOSS' BY LAMIN-ART
 COUNTER SUPPORTS: RAKKS EH824
 CASEWORK COLOR : (PL-1) PLAM *AE021 'GRAPHITE SPEKTRUM' BY PIONITE

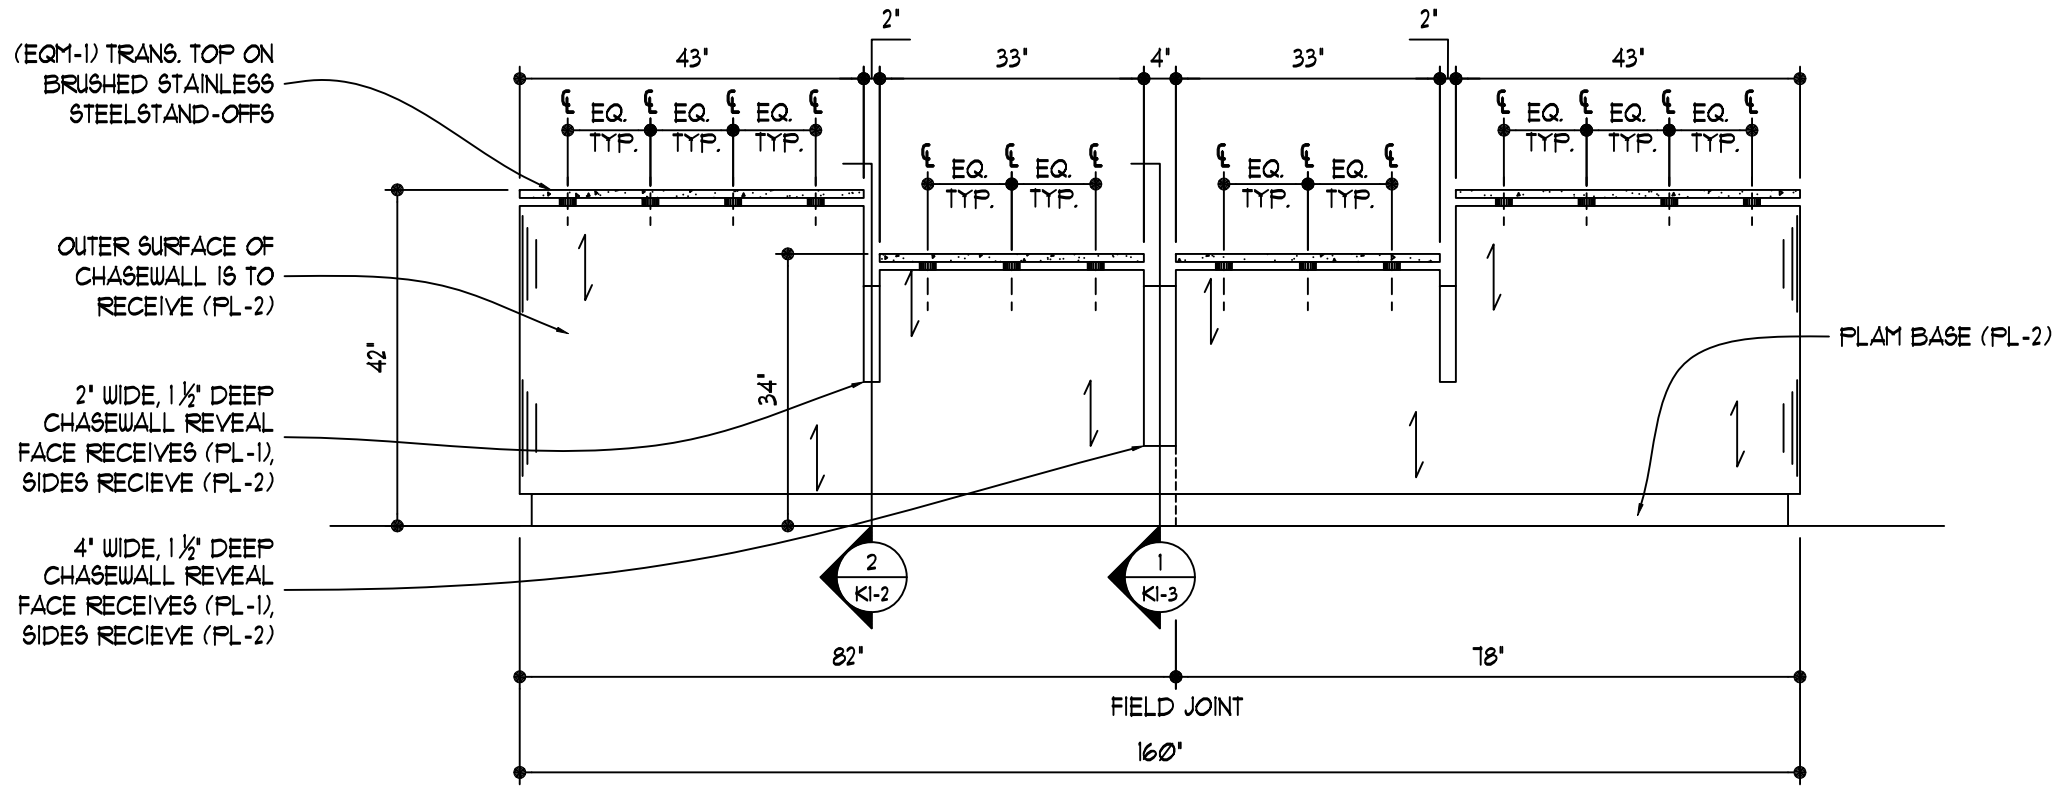

ELEVATION 'A'

RM# 9904 'RECEPTION'
 SCALE: 1/2" = 1' - 0"
 ARCH REF: 11/A5.09
FINISHES
 CHASEWALL FRONT, TOP & SIDES: (PL-2) PLAM *2414-G 'CORUNDUM BLUE GLOSS' BY LAMIN-ART
 CHASEWALL REVEAL : (PL-1) PLAM *AE021 'GRAPHITE SPEKTRUM' BY PIONITE

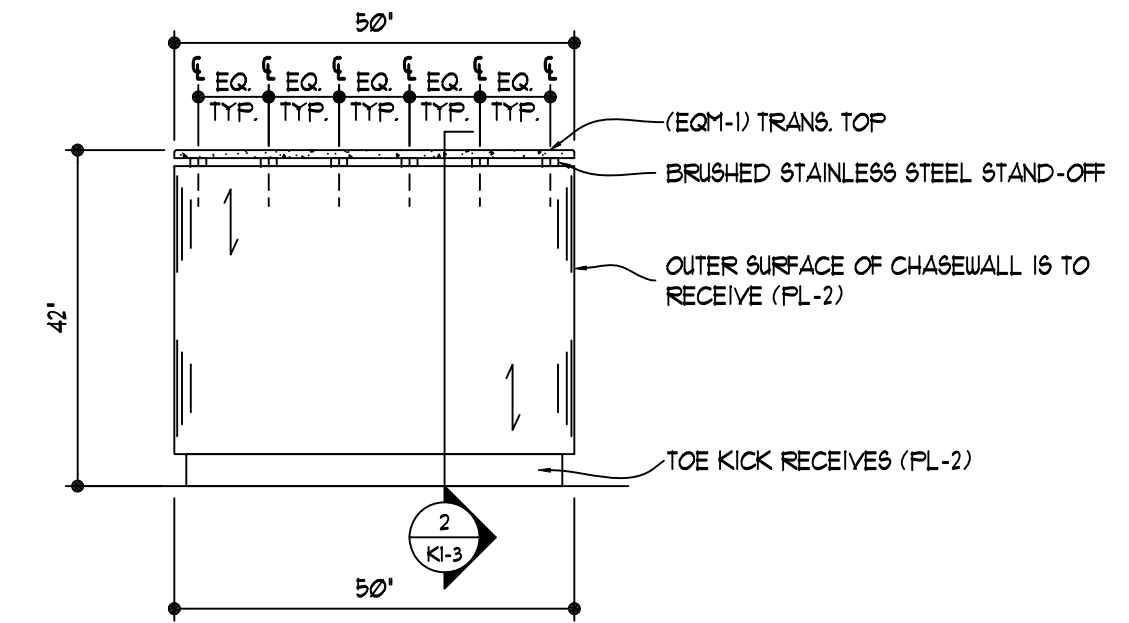

ELEVATION 'C'

RM# 9904 'RECEPTION'
 SCALE: 1/2" = 1' - 0"
 ARCH REF: N/A
FINISHES
 CHASEWALL FRONT, TOP & SIDES: (PL-2) PLAM *2414-G 'CORUNDUM BLUE GLOSS' BY LAMIN-ART





CUSTOMER NAME AND PROJECT INFORMATION HAS BEEN REMOVED

REVISIONS			
NO.	DESCRIPTION	DATE	BY

Drawn By: _____ Project Mgr. _____

MEDICAL FACILITY

SCALE	DATE	JOB NO.	PAGE
			K1-1

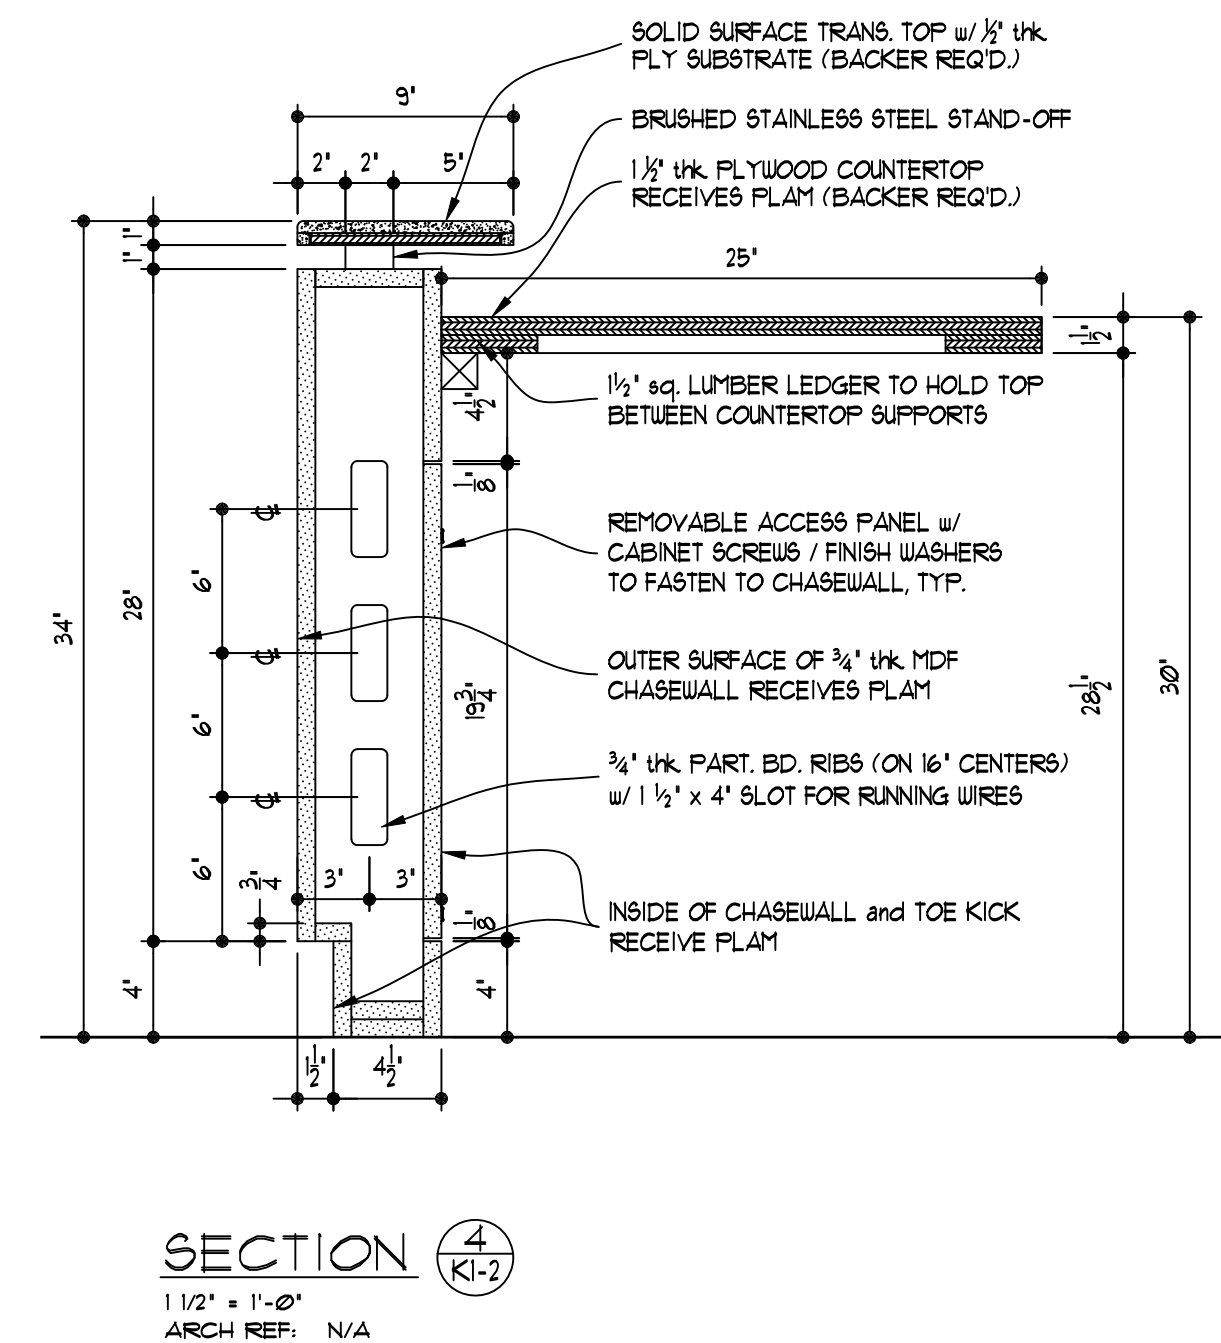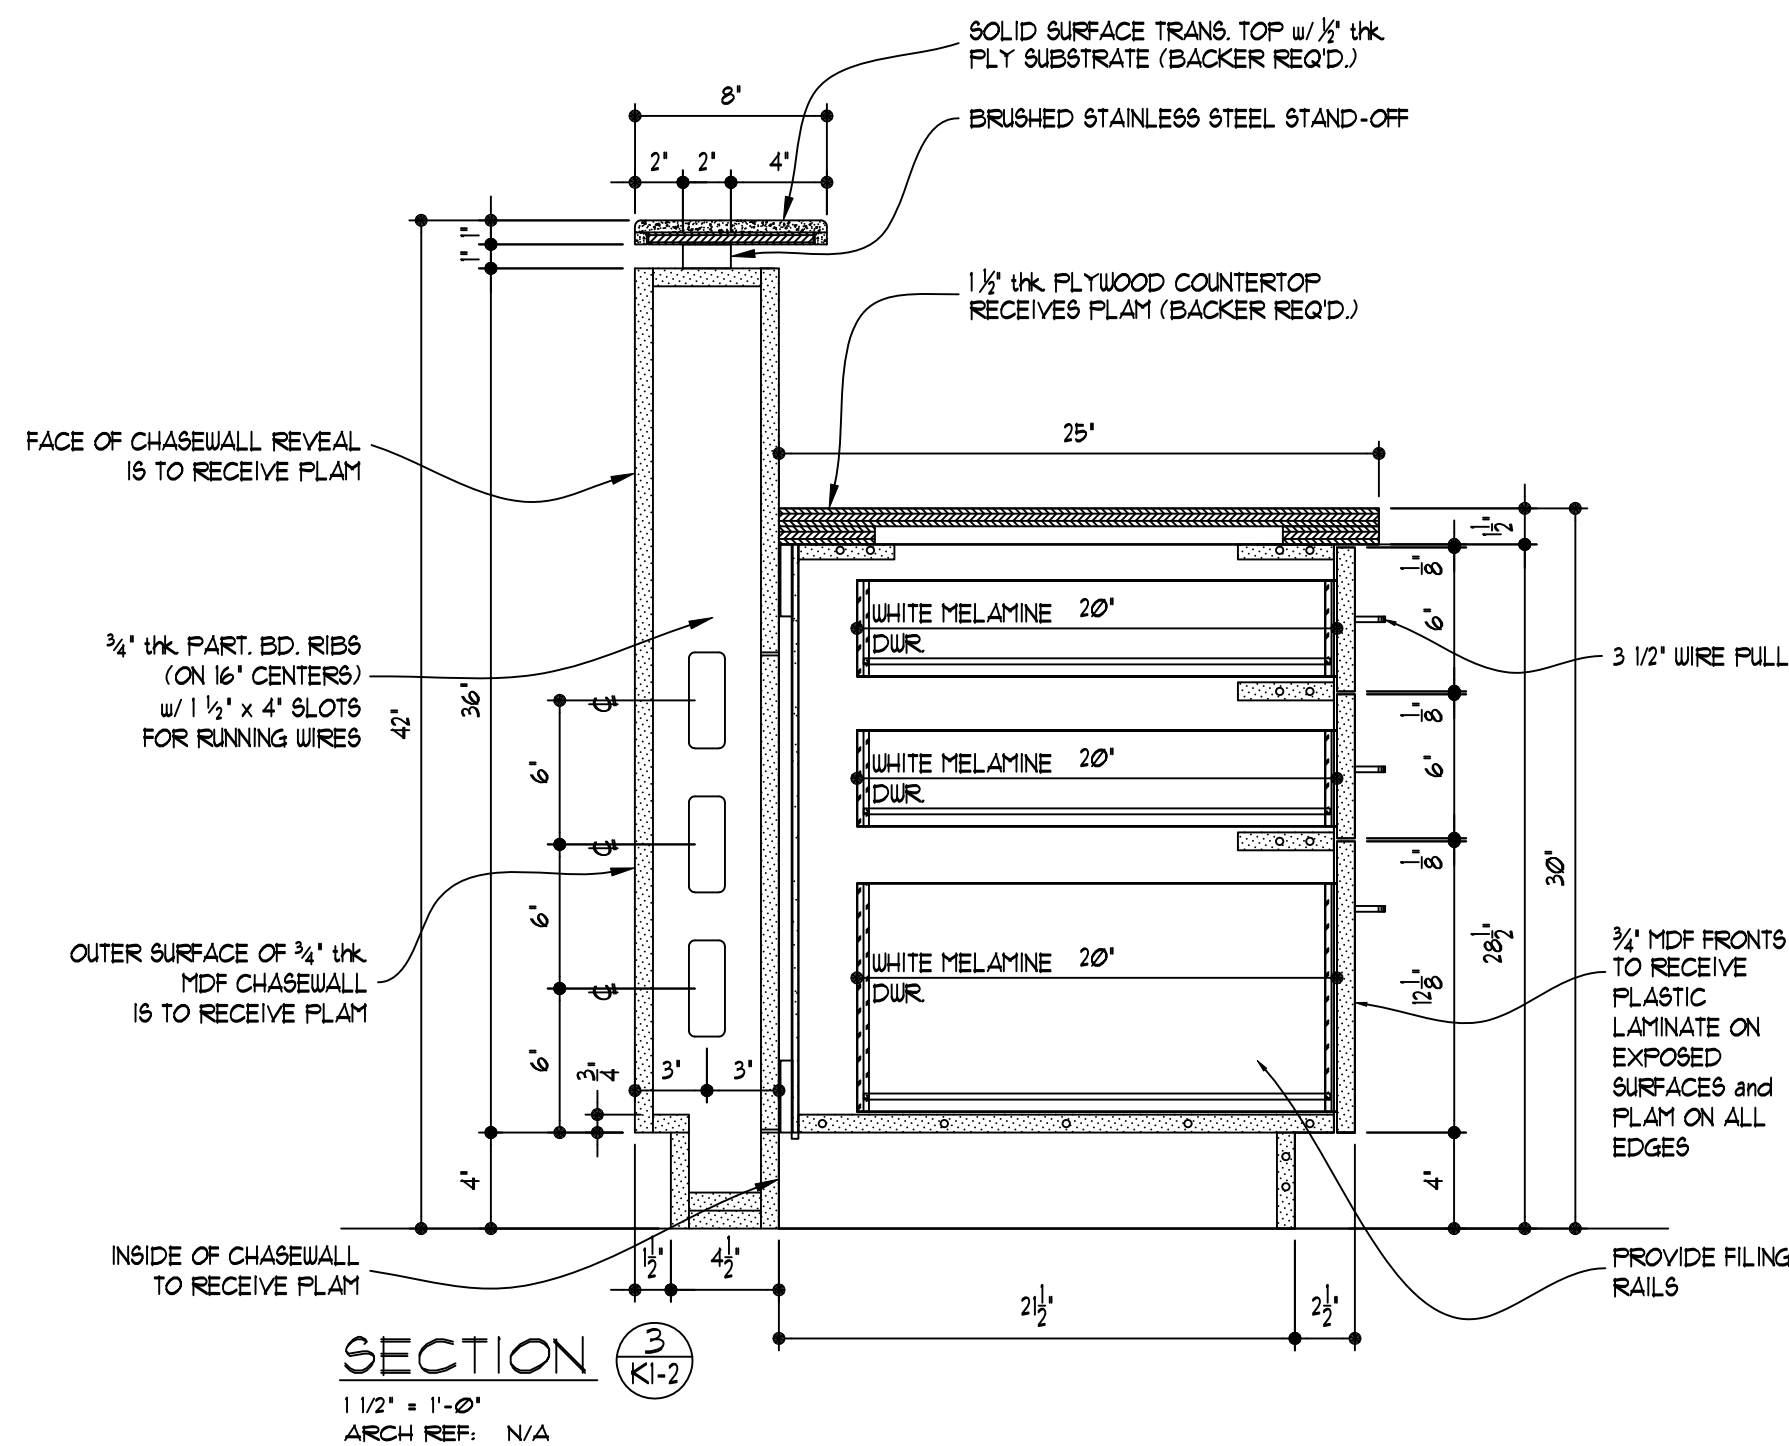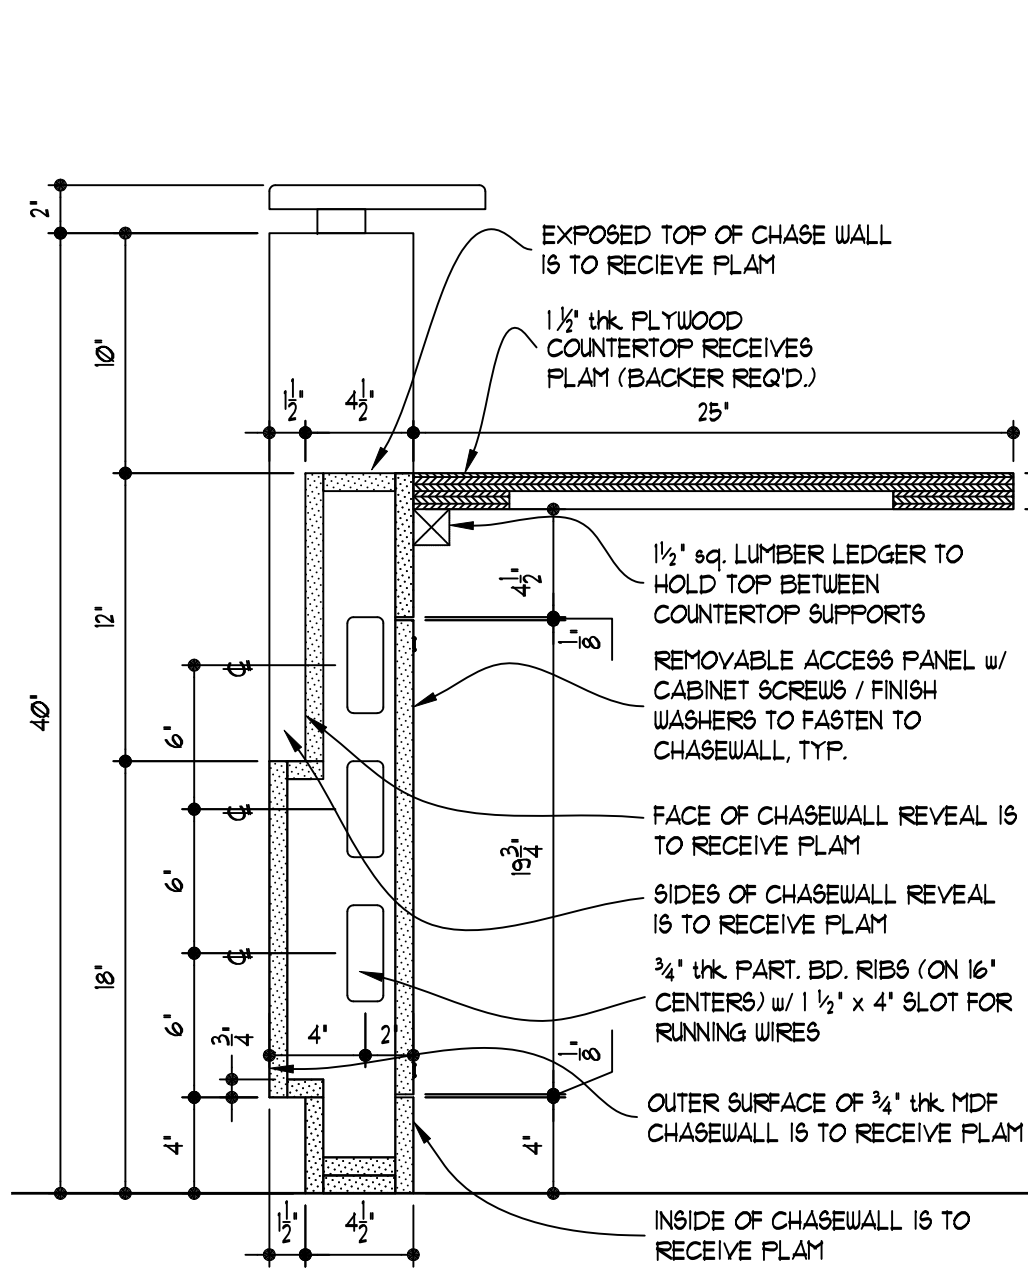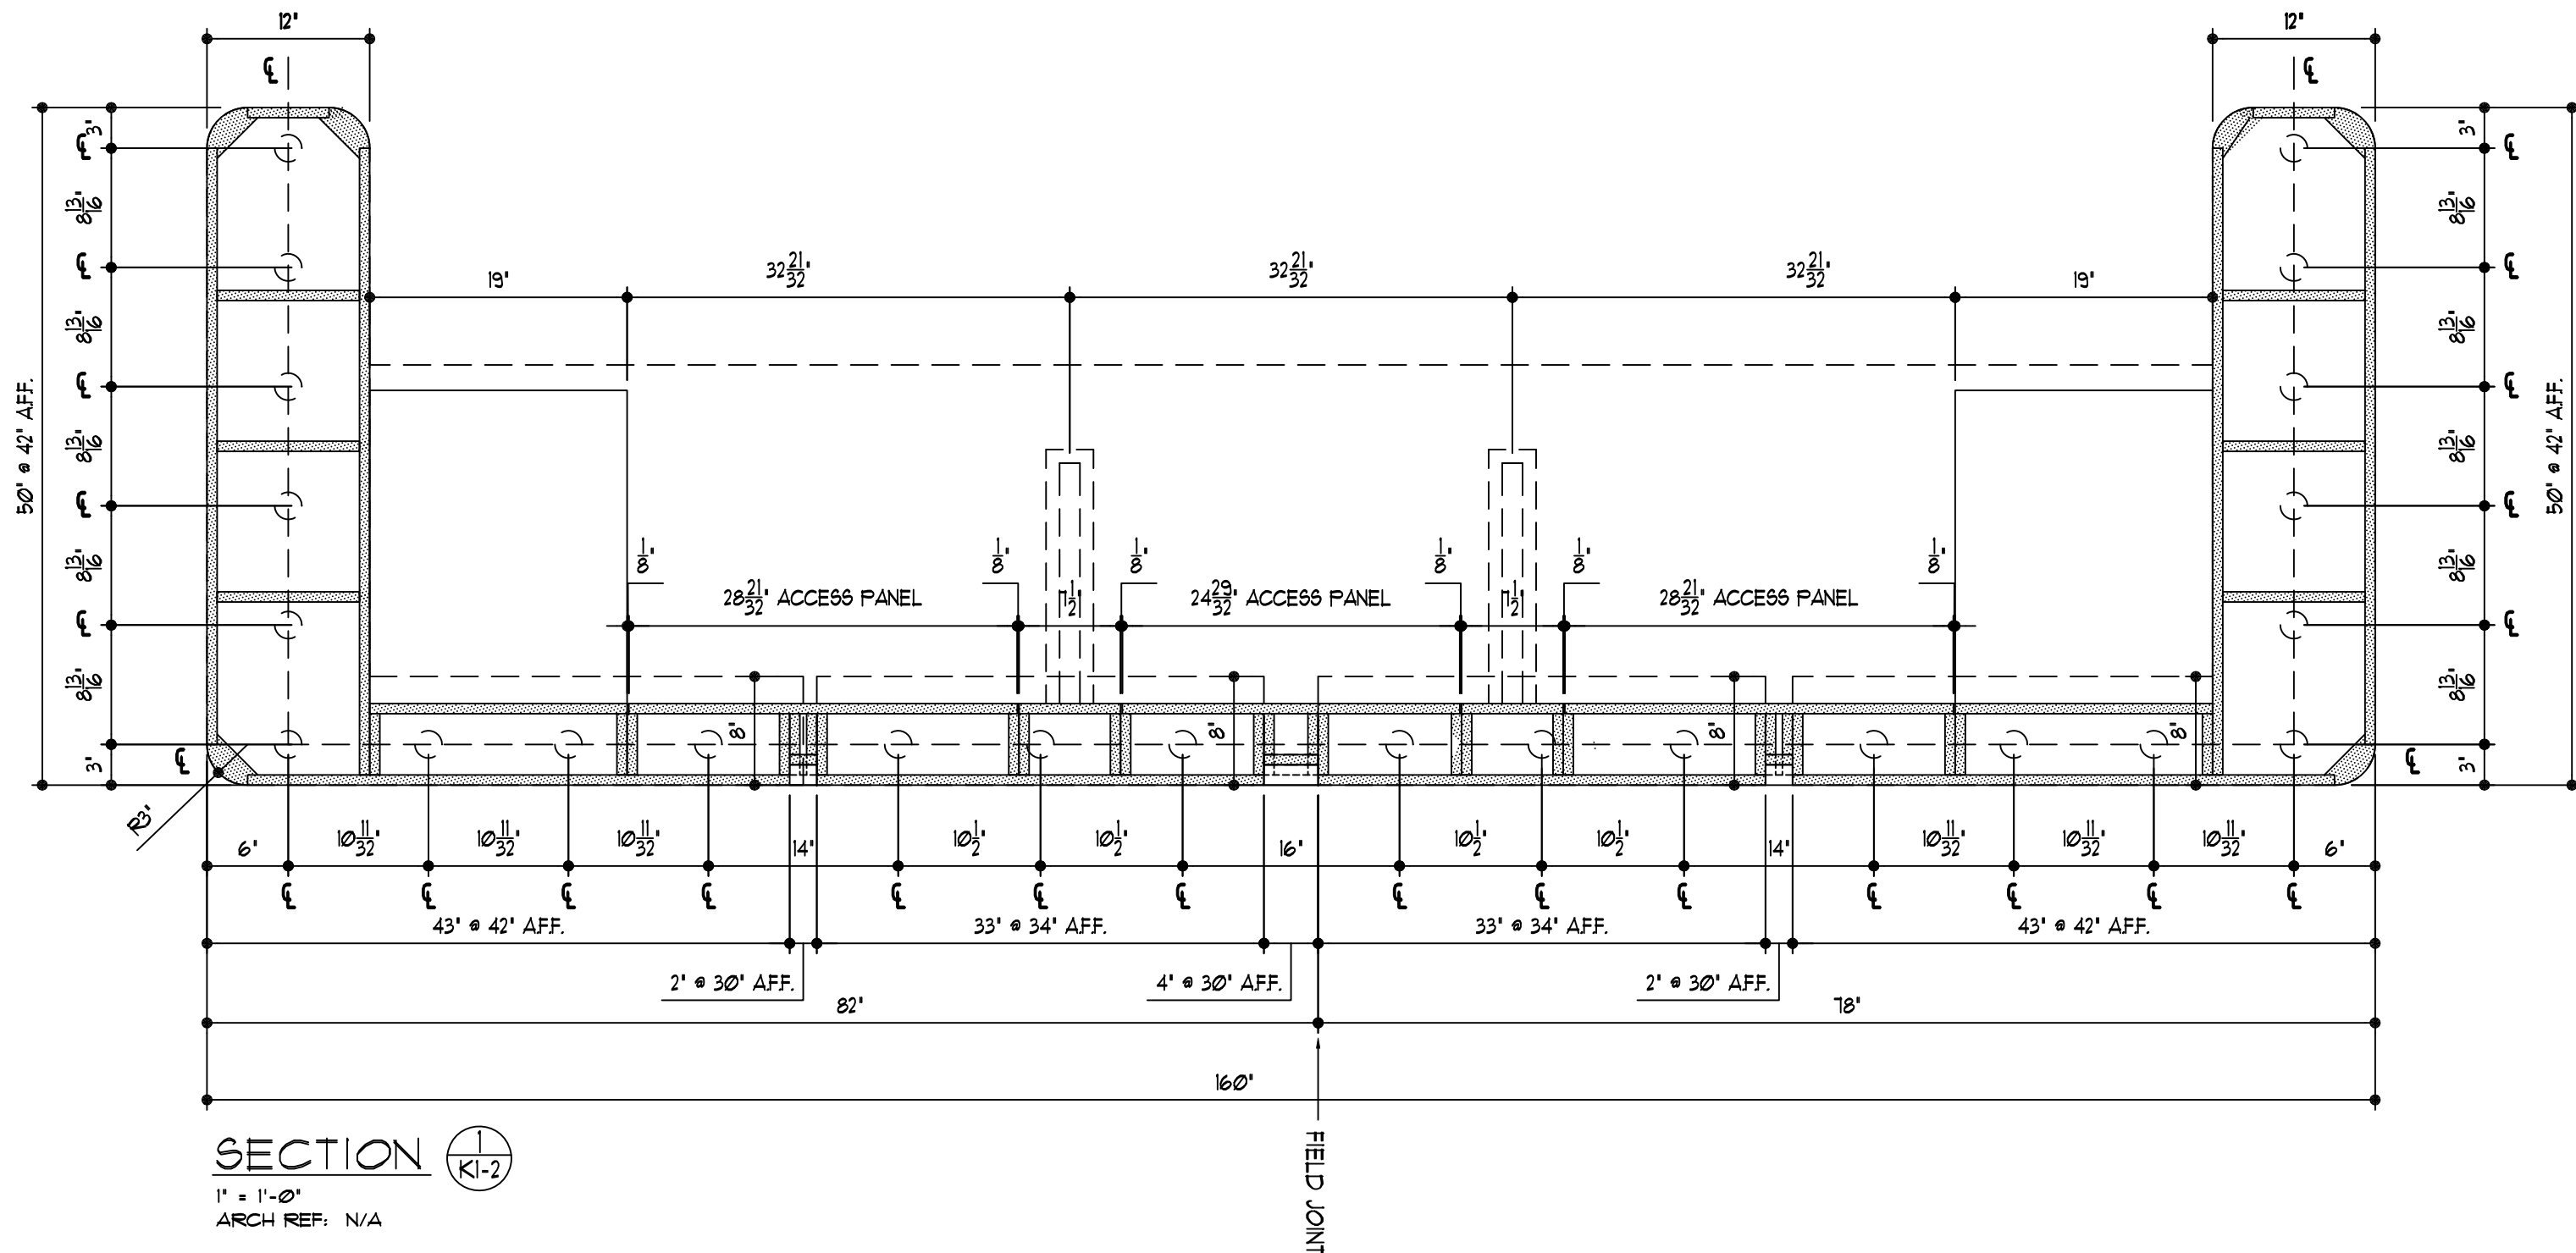


CUSTOMER NAME AND PROJECT INFORMATION HAS BEEN REMOVED

REVISIONS			
NO.	DESCRIPTION	DATE	BY

Drawn By: _____ Project Mgr. _____


MEDICAL FACILITY

SCALE	DATE	JOB NO.	PAGE
AS NOTED			KI-2

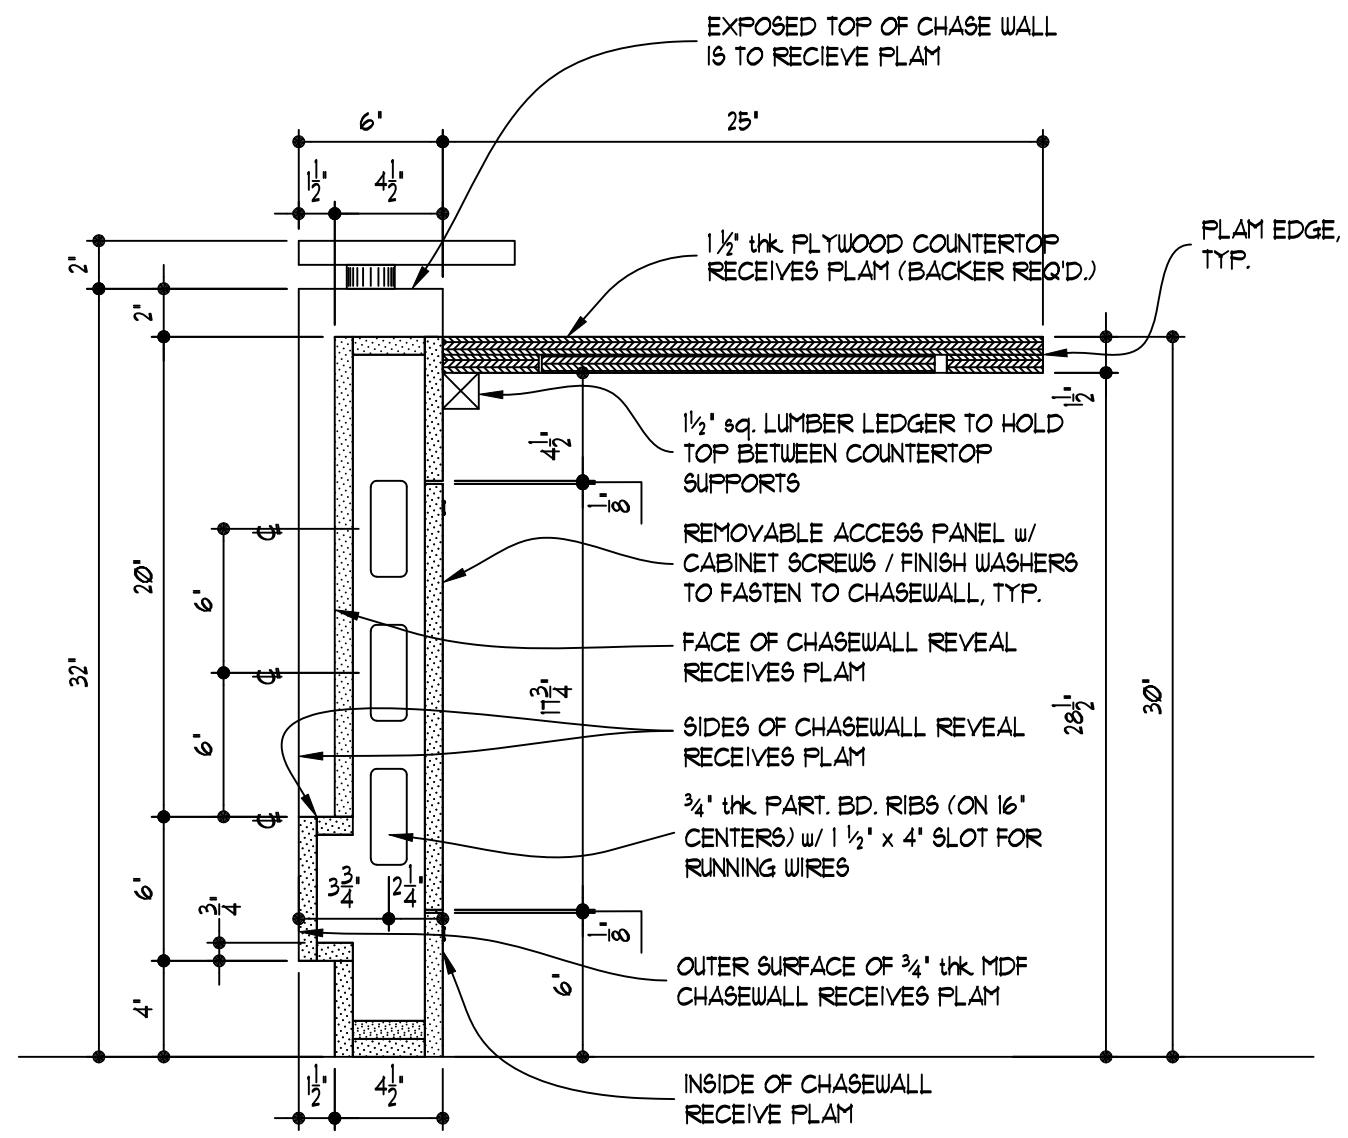

SECTION 1/1-3

1 1/2" = 1'-0"
ARCH REF: N/A

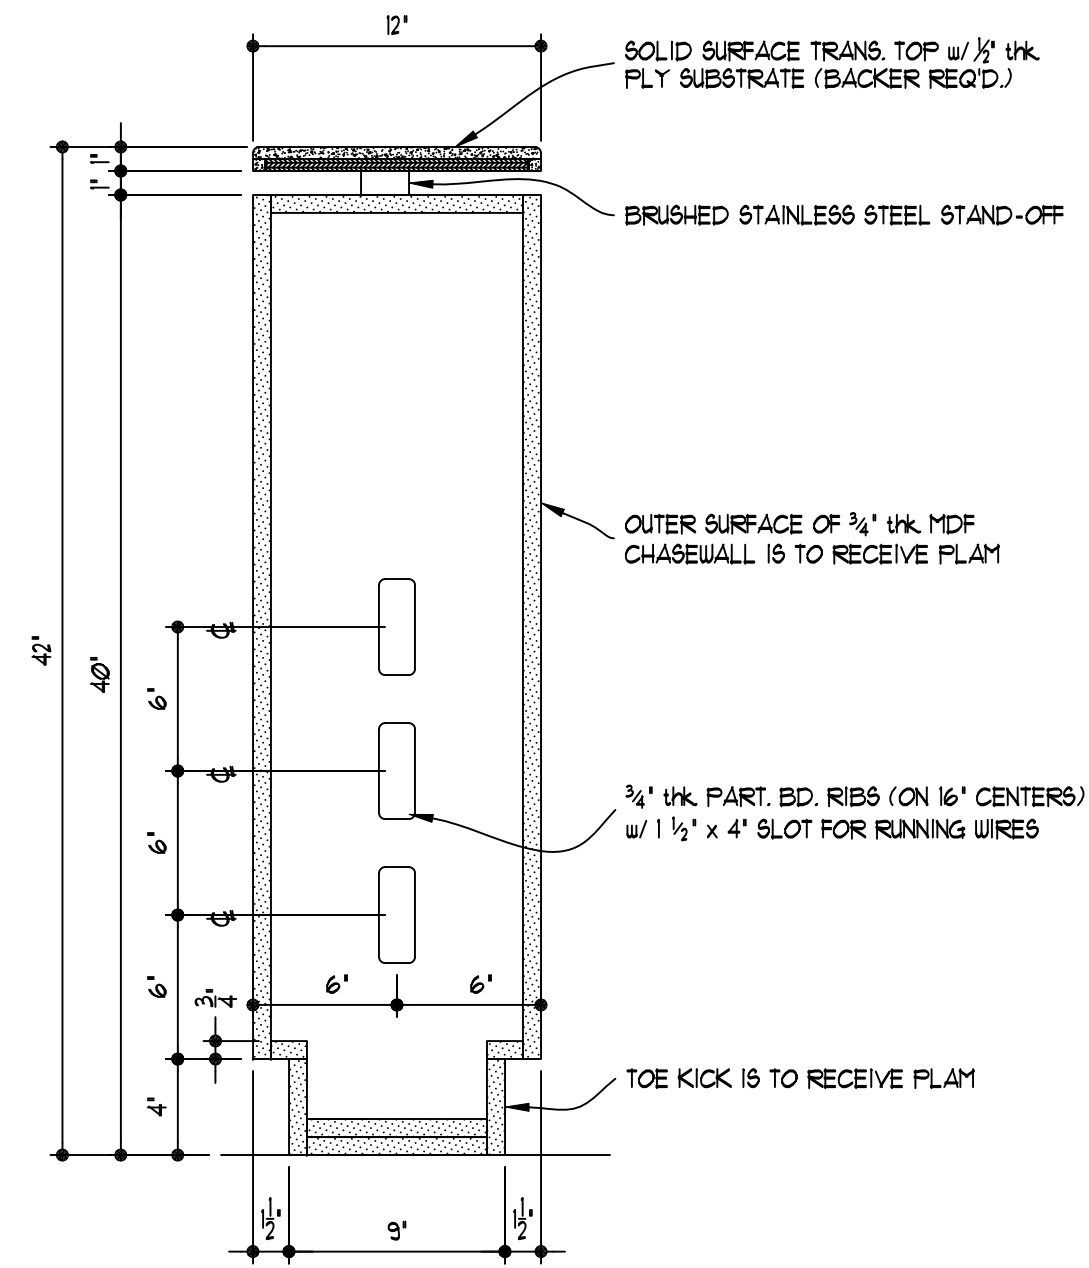

SECTION 2/1-3

1 1/2" = 1'-0"
ARCH REF: N/A

CUSTOMER NAME AND
PROJECT INFORMATION
HAS BEEN REMOVED

REVISIONS			
NO.	DESCRIPTION	DATE	BY

Drawn By: _____ Project Mgr. _____

MEDICAL FACILITY

SCALE	DATE	JOB NO.	PAGE
AS NOTED			K1-3